



BLUE LINE LRT EXTENSION
CITY OF MINNEAPOLIS
SECTION 6 - 6A-a
(SHEET 1 OF 2)






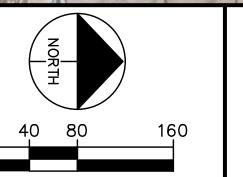

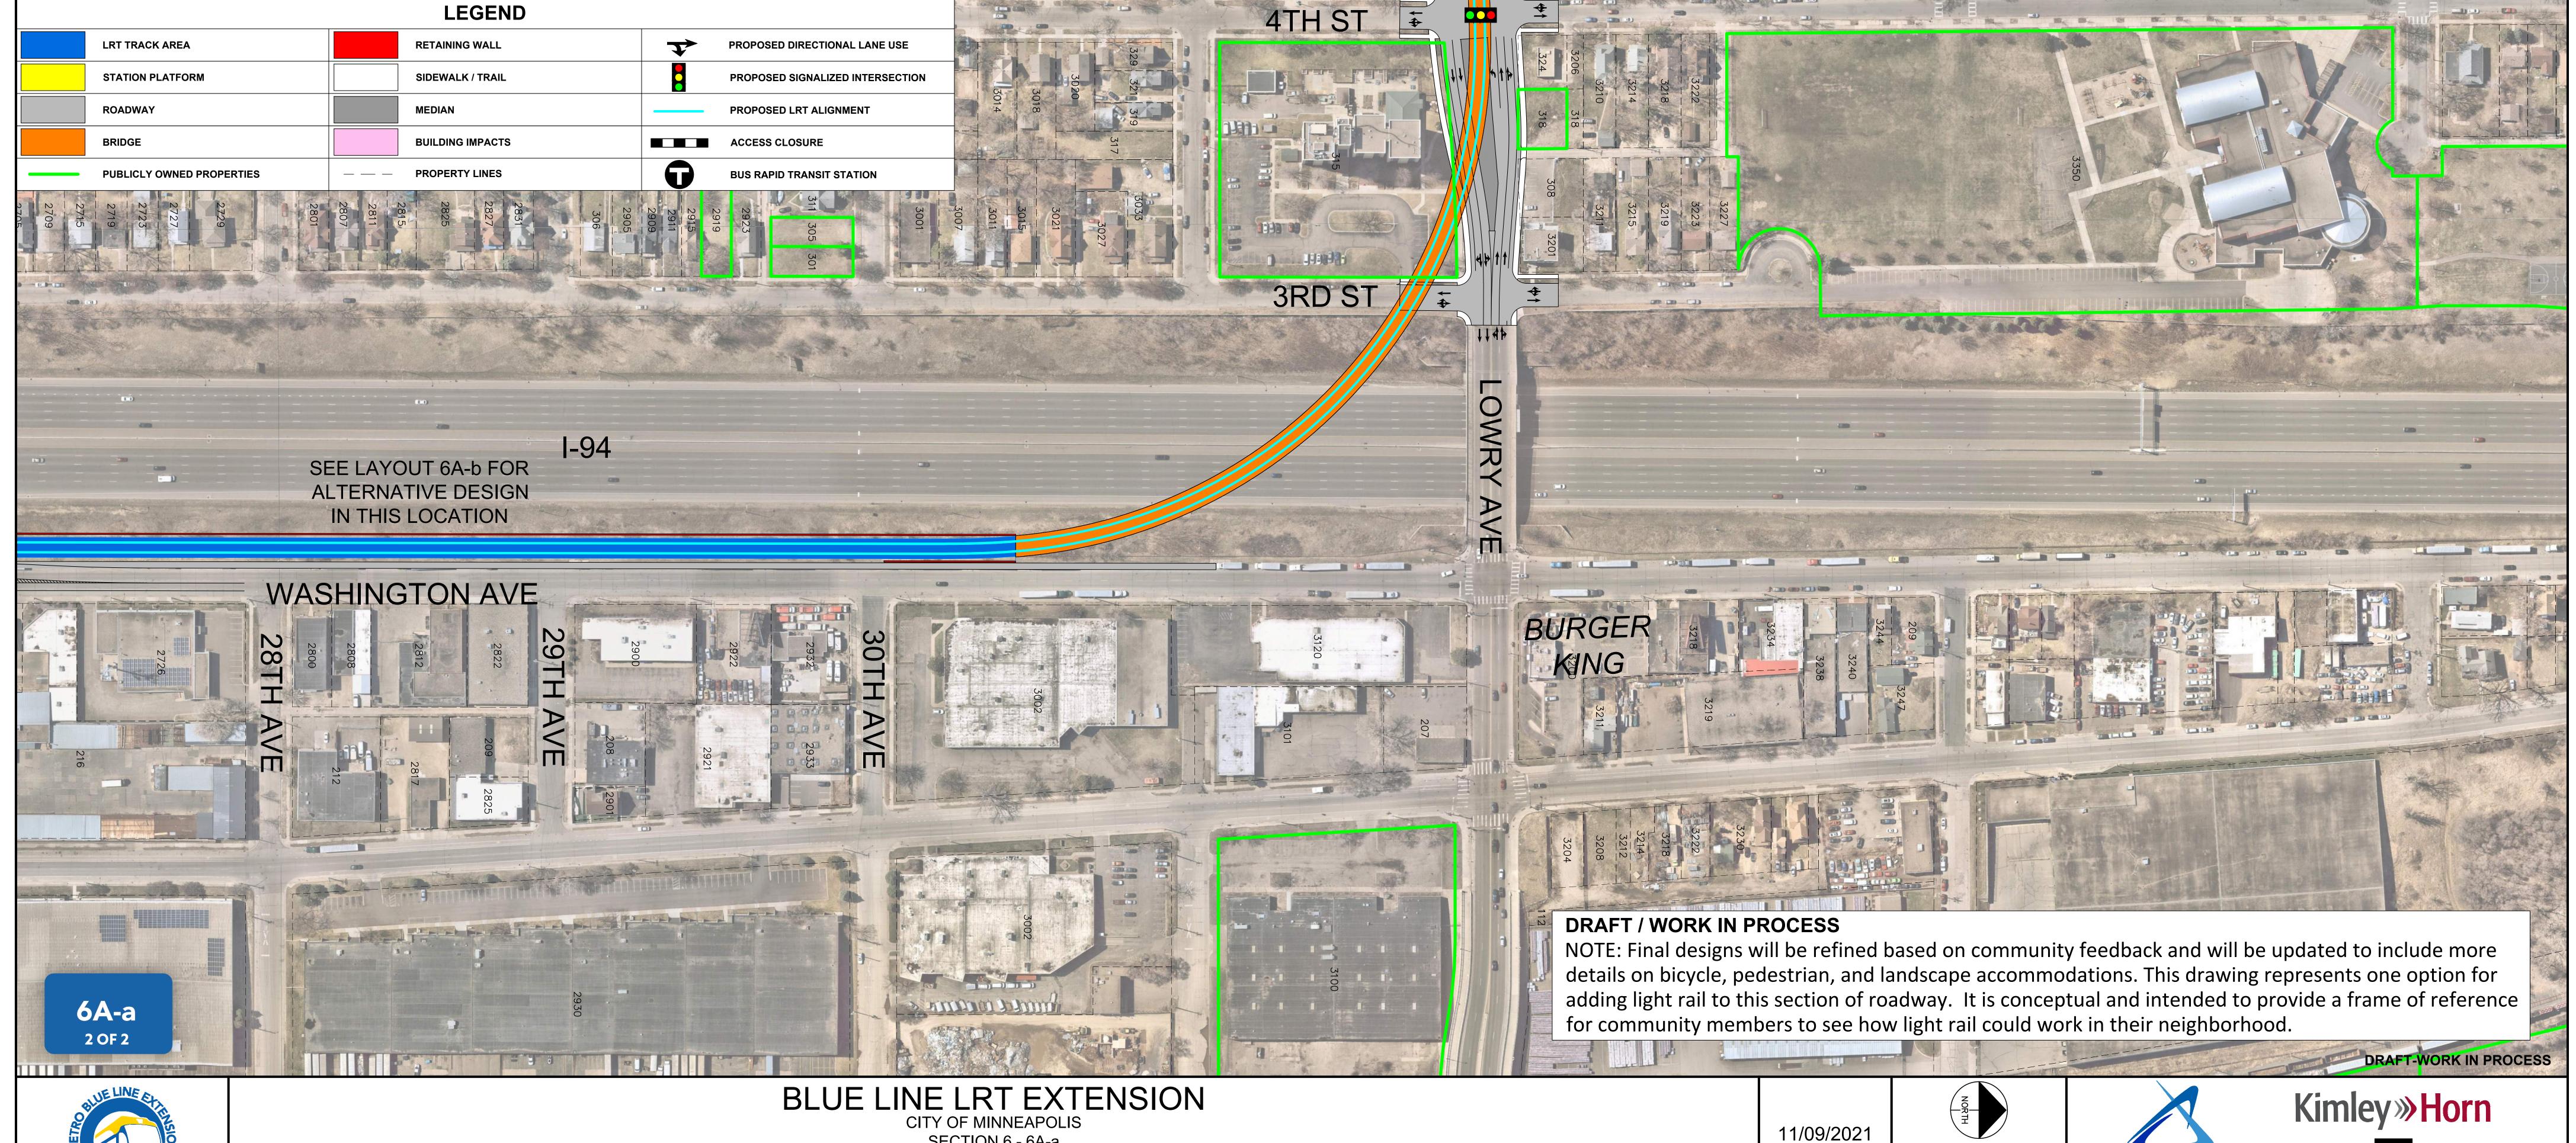


SECTION 6 - 6A-a (SHEET 2 OF 2)

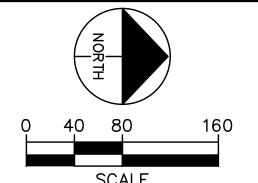





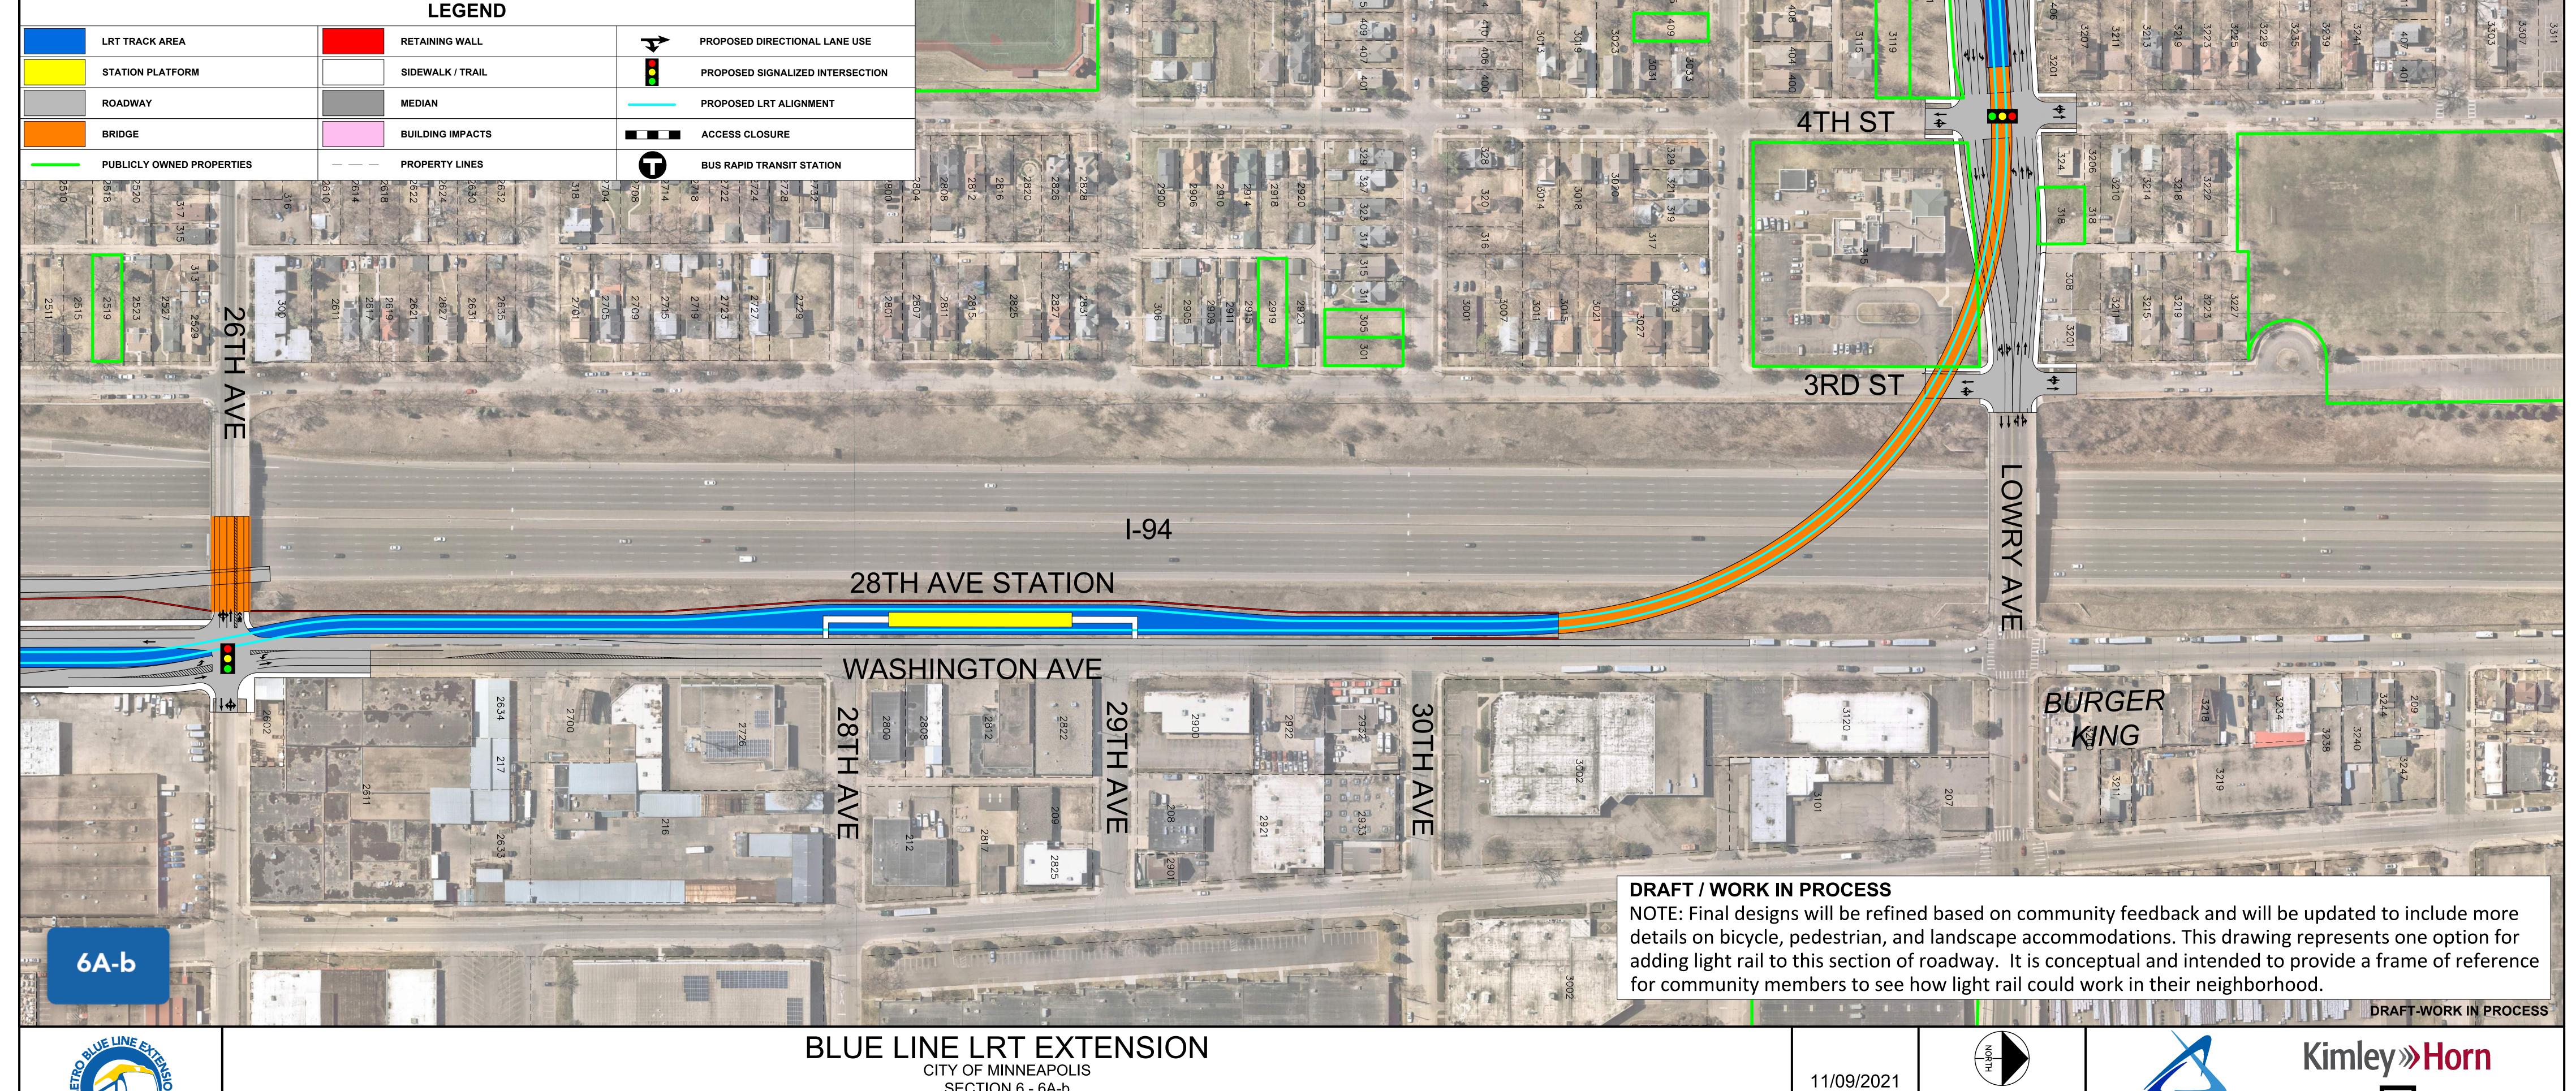



SECTION 6 - 6A-b

