




Conceptual: An early stage of design layout intended to represent one or more ways that could achieve the project intent. A design concept is developed with limited detail and could change as the project process evolves.



BROOKLYN PARK

85TH AVENUE STATION

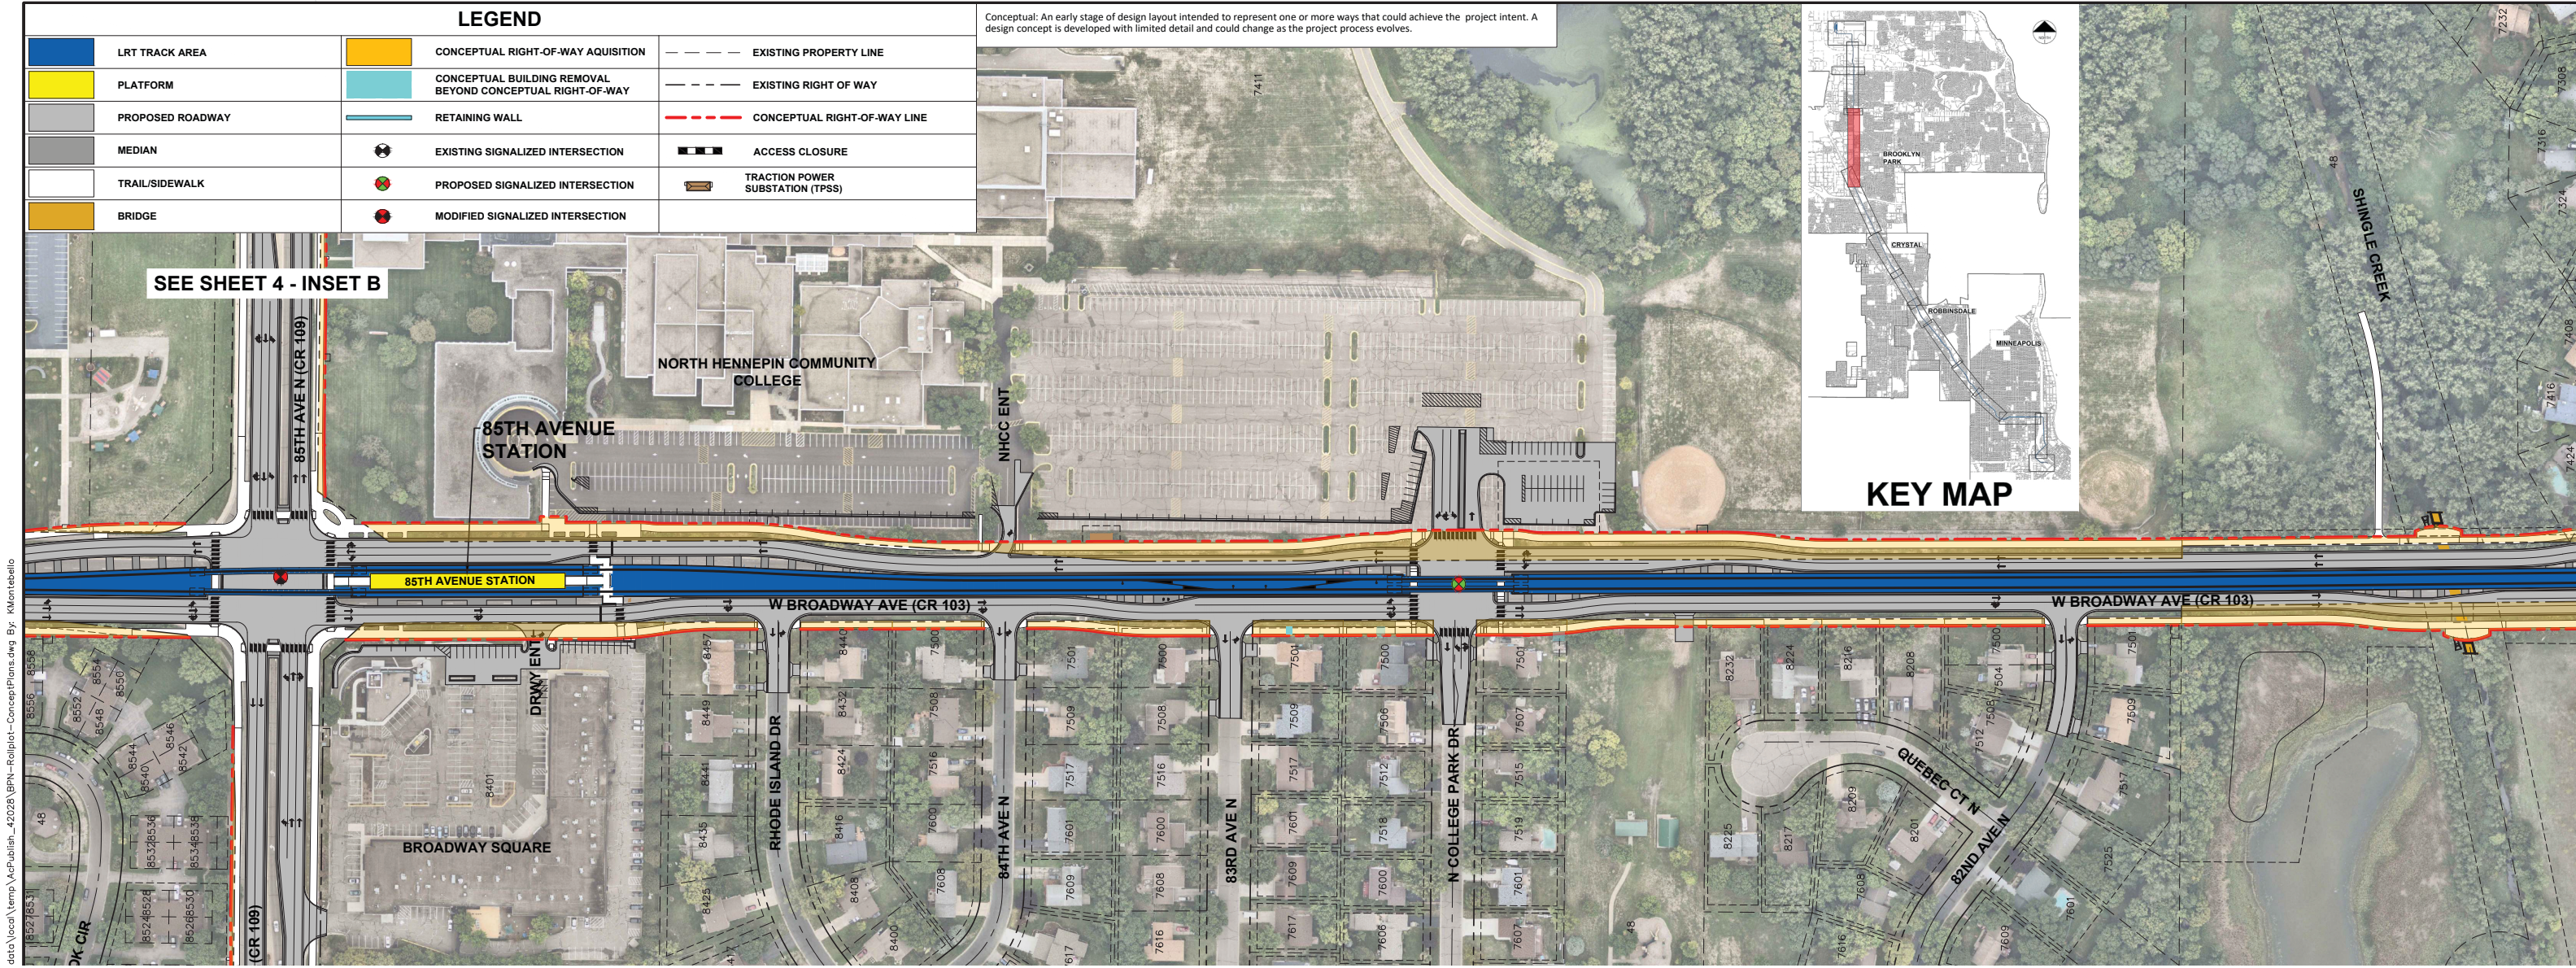

data:\vocal\temp\AscPublish_420208\BPN-Rollout-ConceptPlans.dwg By: KMontebello

