


BROOKLYN PARK

93RD AVENUE STATION

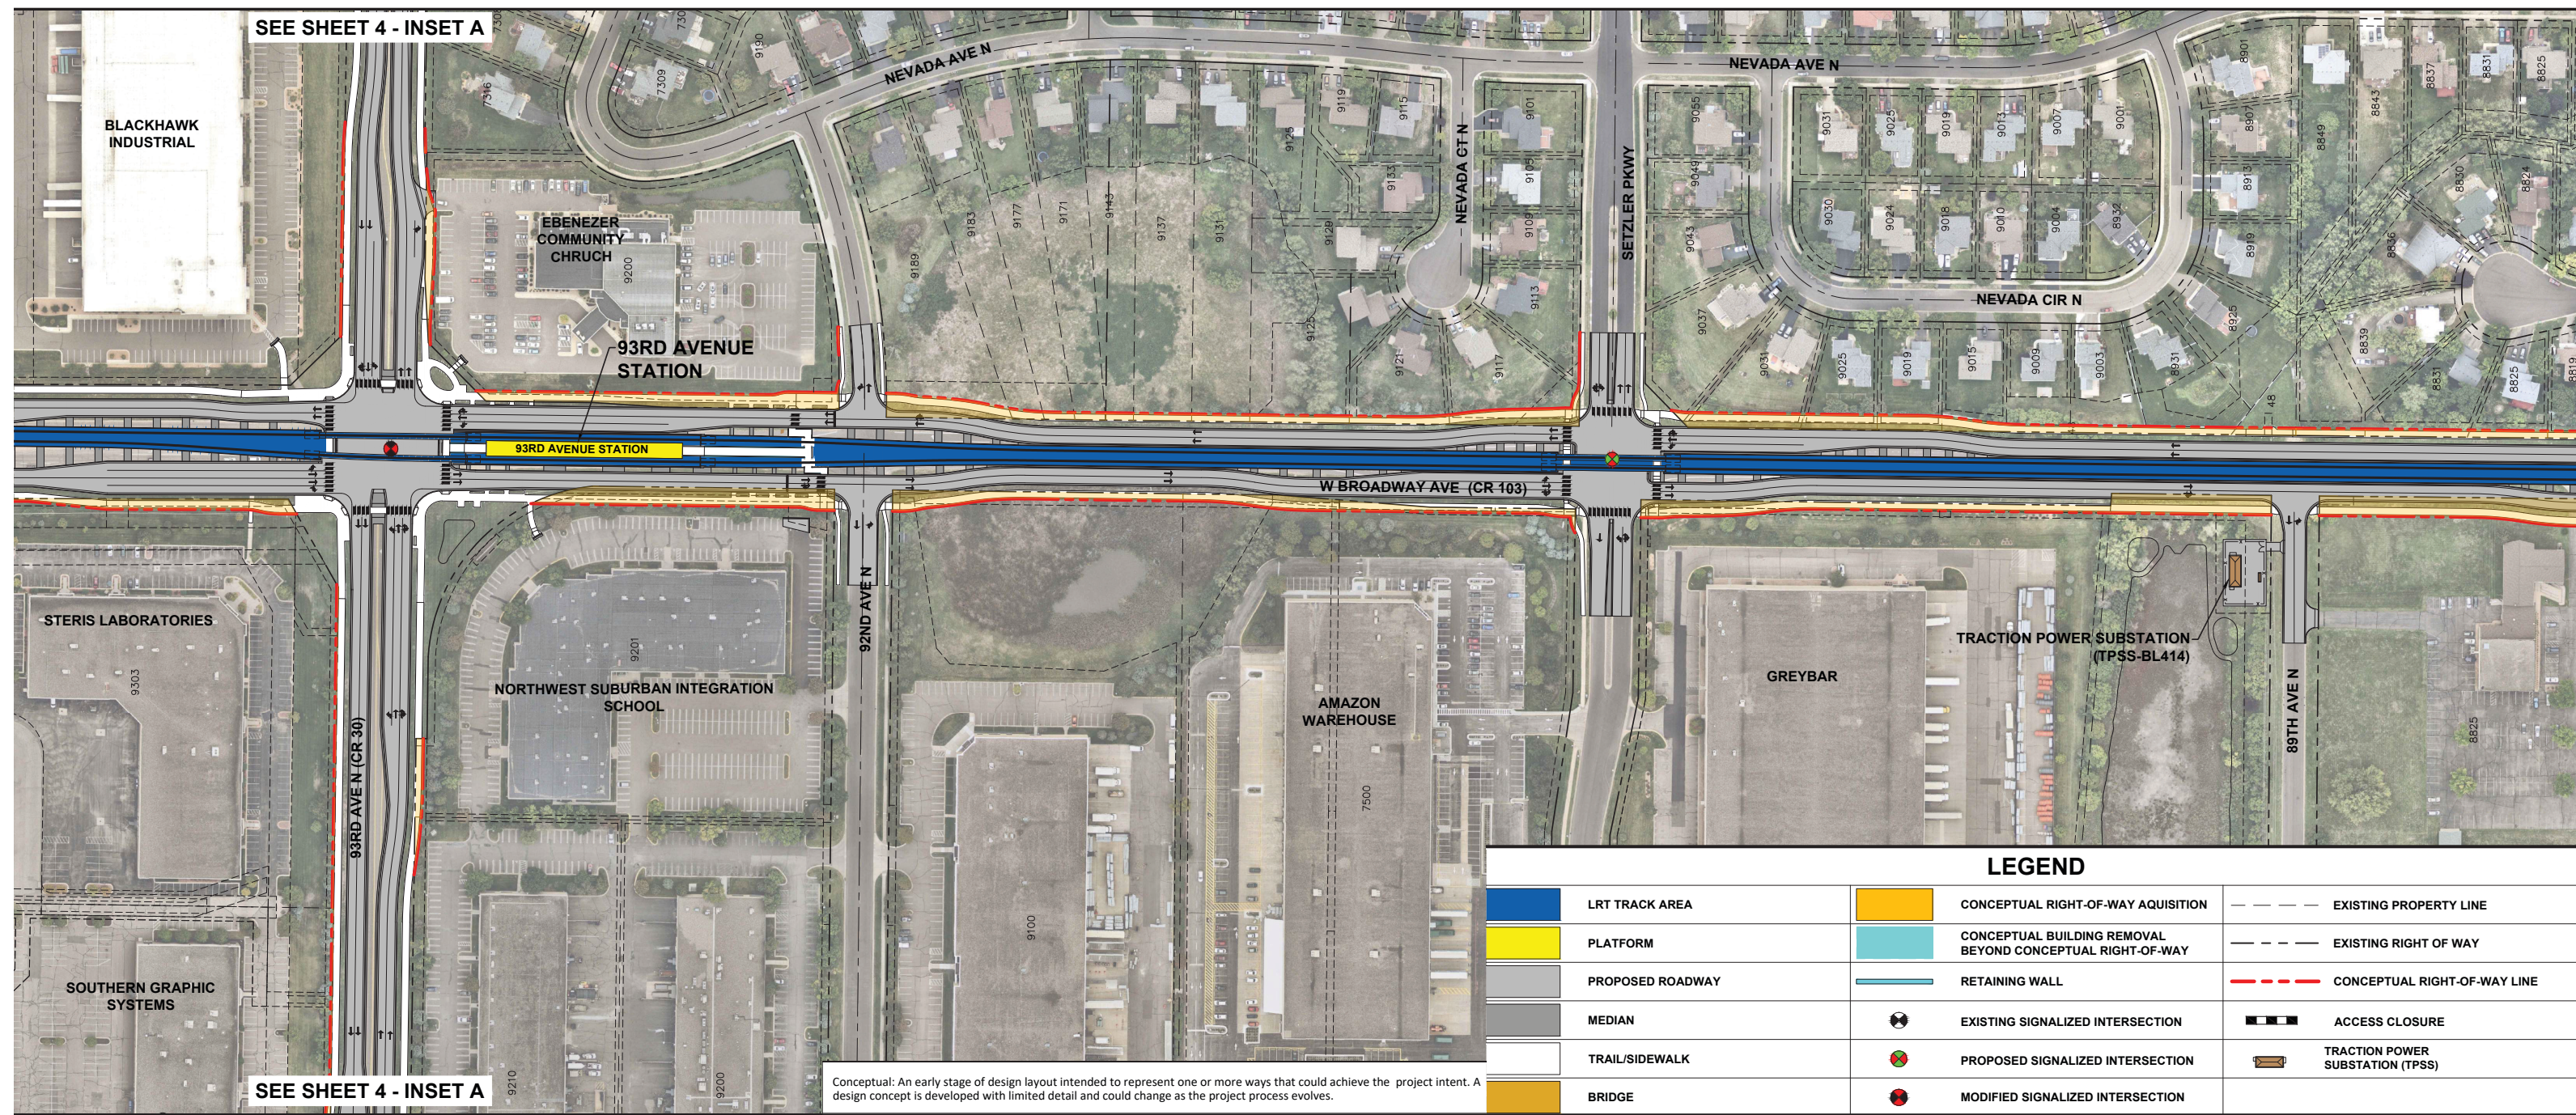



Conceptual: An early stage of design layout intended to represent one or more ways that could achieve the project intent. A design concept is developed with limited detail and could change as the project process evolves.

