



# CITY OF CRYSTAL

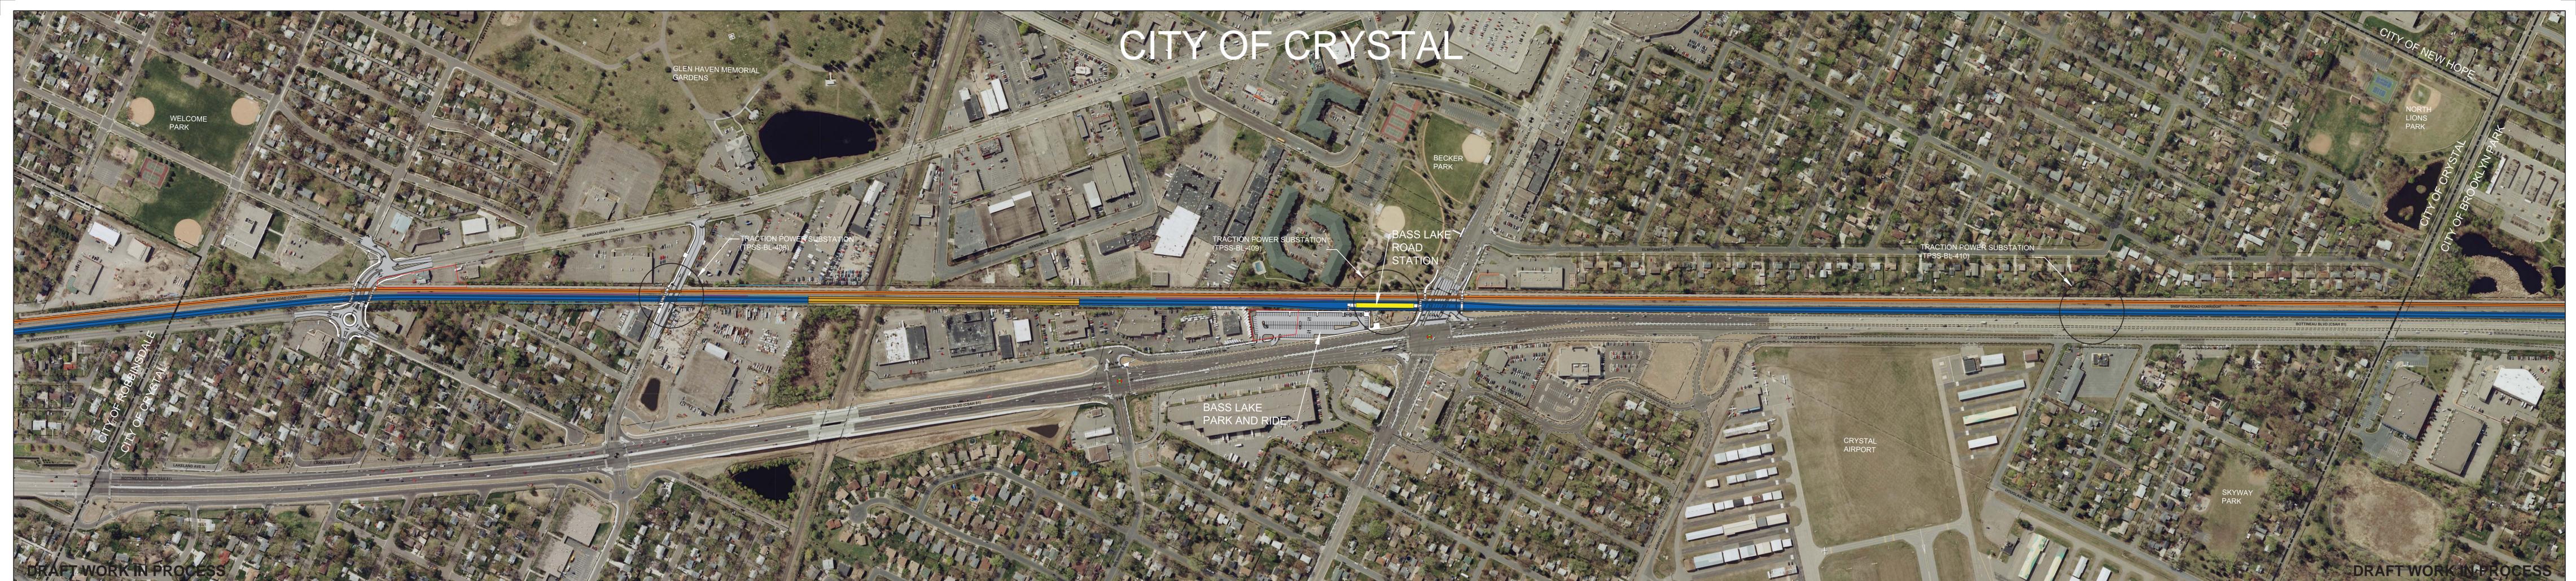

DRAFT WORK IN PROCESS

DRAFT WORK IN PROCESS

## BLUE LINE LRT EXTENSION SEGMENT C - CITY OF CRYSTAL MUNICIPAL CONSENT LAYOUT

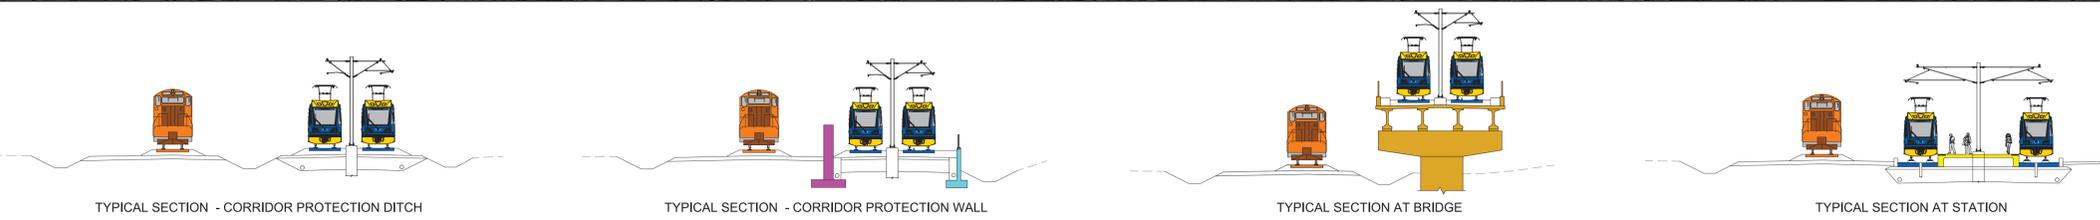

LEGEND			
	LRT TRACK AREA		PROPERTY LINE
	BNSF TRACK AREA		EXISTING RIGHT OF WAY
	STATION PLATFORM		TOTAL PROPERTY ACQUISITION
	BRIDGE		SAWCUT
	BNSF MAINTENANCE ROAD		GATE ARM
	RETAINING WALL		EXISTING SIGNALIZED INTERSECTION
	CORRIDOR PROTECTION WALL		PROPOSED SIGNALIZED INTERSECTION
	ROADWAY		APPROX. LOCATION OF TRACTION POWER SUBSTATION (TPSS)
	SIDEWALK		APPROX. SIZE OF TPSS FINAL LOCATION TBD
	PROPOSED DIRECTIONAL LANE USE		

