

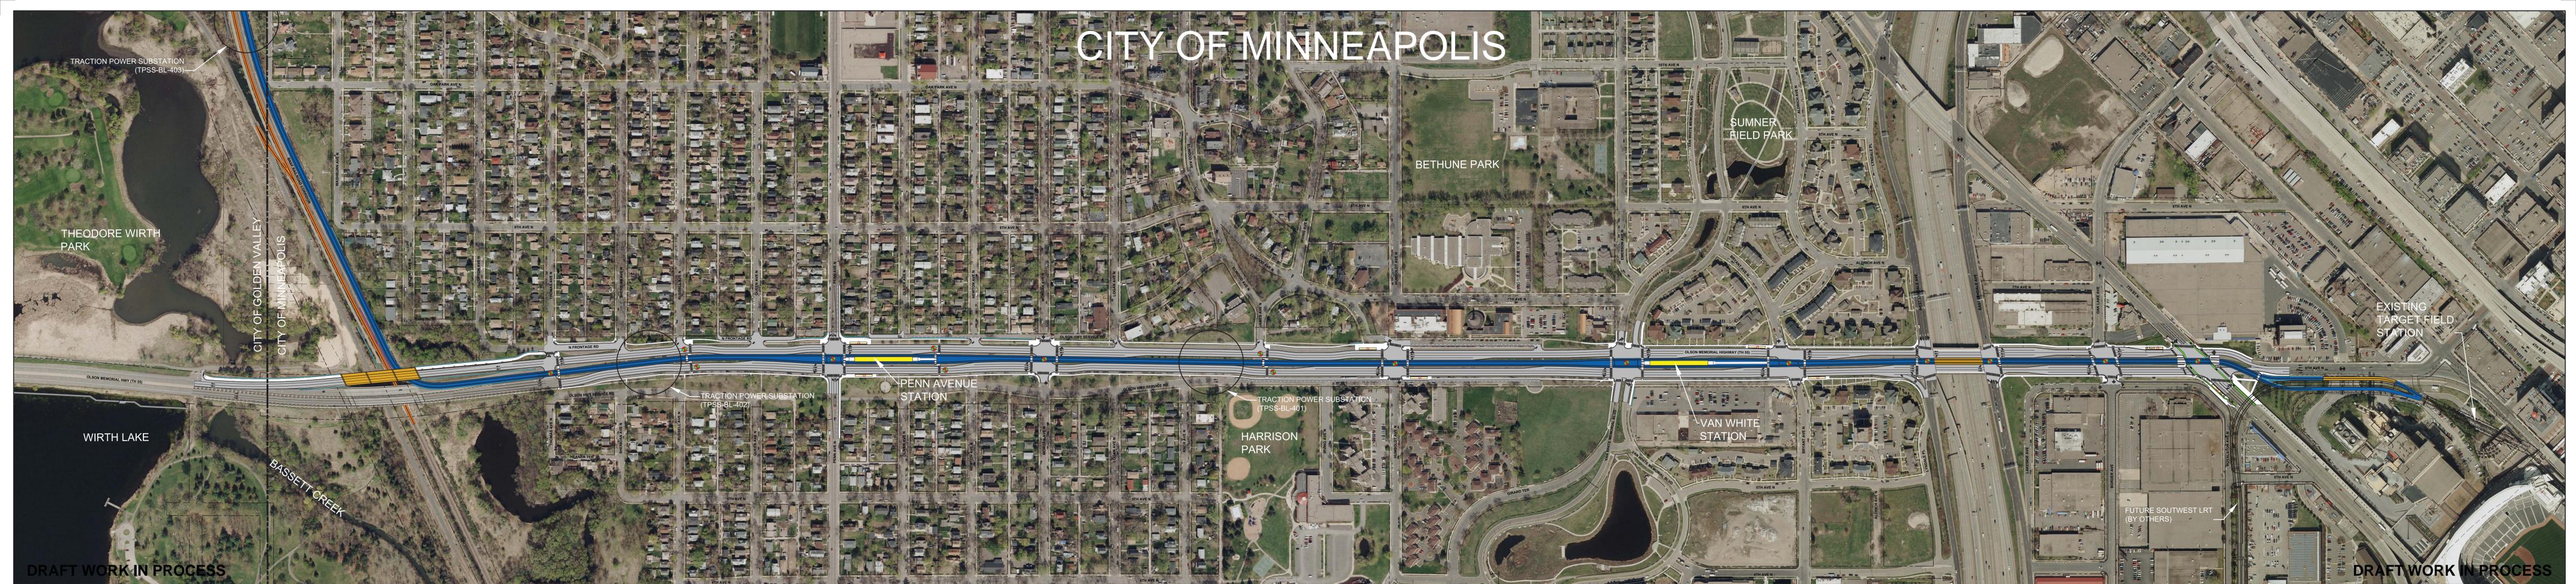


# CITY OF MINNEAPOLIS

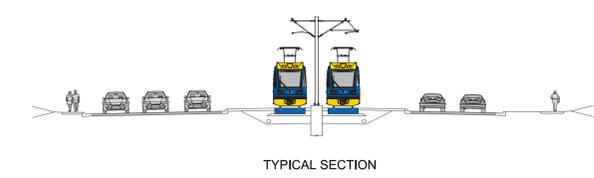

DRAFT WORK IN PROCESS

DRAFT WORK IN PROCESS

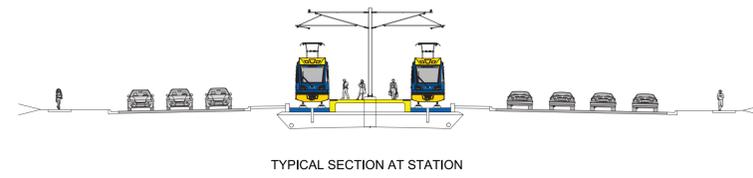

## BLUE LINE LRT EXTENSION

### SEGMENT M - CITY OF MINNEAPOLIS

#### MUNICIPAL CONSENT LAYOUT

LEGEND			
	LRT TRACK AREA		RETAINING WALL
	BNSF TRACK AREA		CORRIDOR PROTECTION WALL
	STATION PLATFORM		ROADWAY
	BRIDGE		SIDEWALK
	BNSF MAINTENANCE ROAD		BIKE LANE
	PROPOSED DIRECTIONAL LANE USE		PROPERTY LINE
	BRT PLATFORM		EXISTING RIGHT OF WAY
	EXISTING SIGNALIZED INTERSECTION		TOTAL PROPERTY ACQUISITION
	PROPOSED SIGNALIZED INTERSECTION		SAWCUT
	APPROX. LOCATION OF TRACTION POWER SUBSTATION (TPSS)		APPROX. SIZE OF TPSS FINAL LOCATION TBD

