


5TH ST

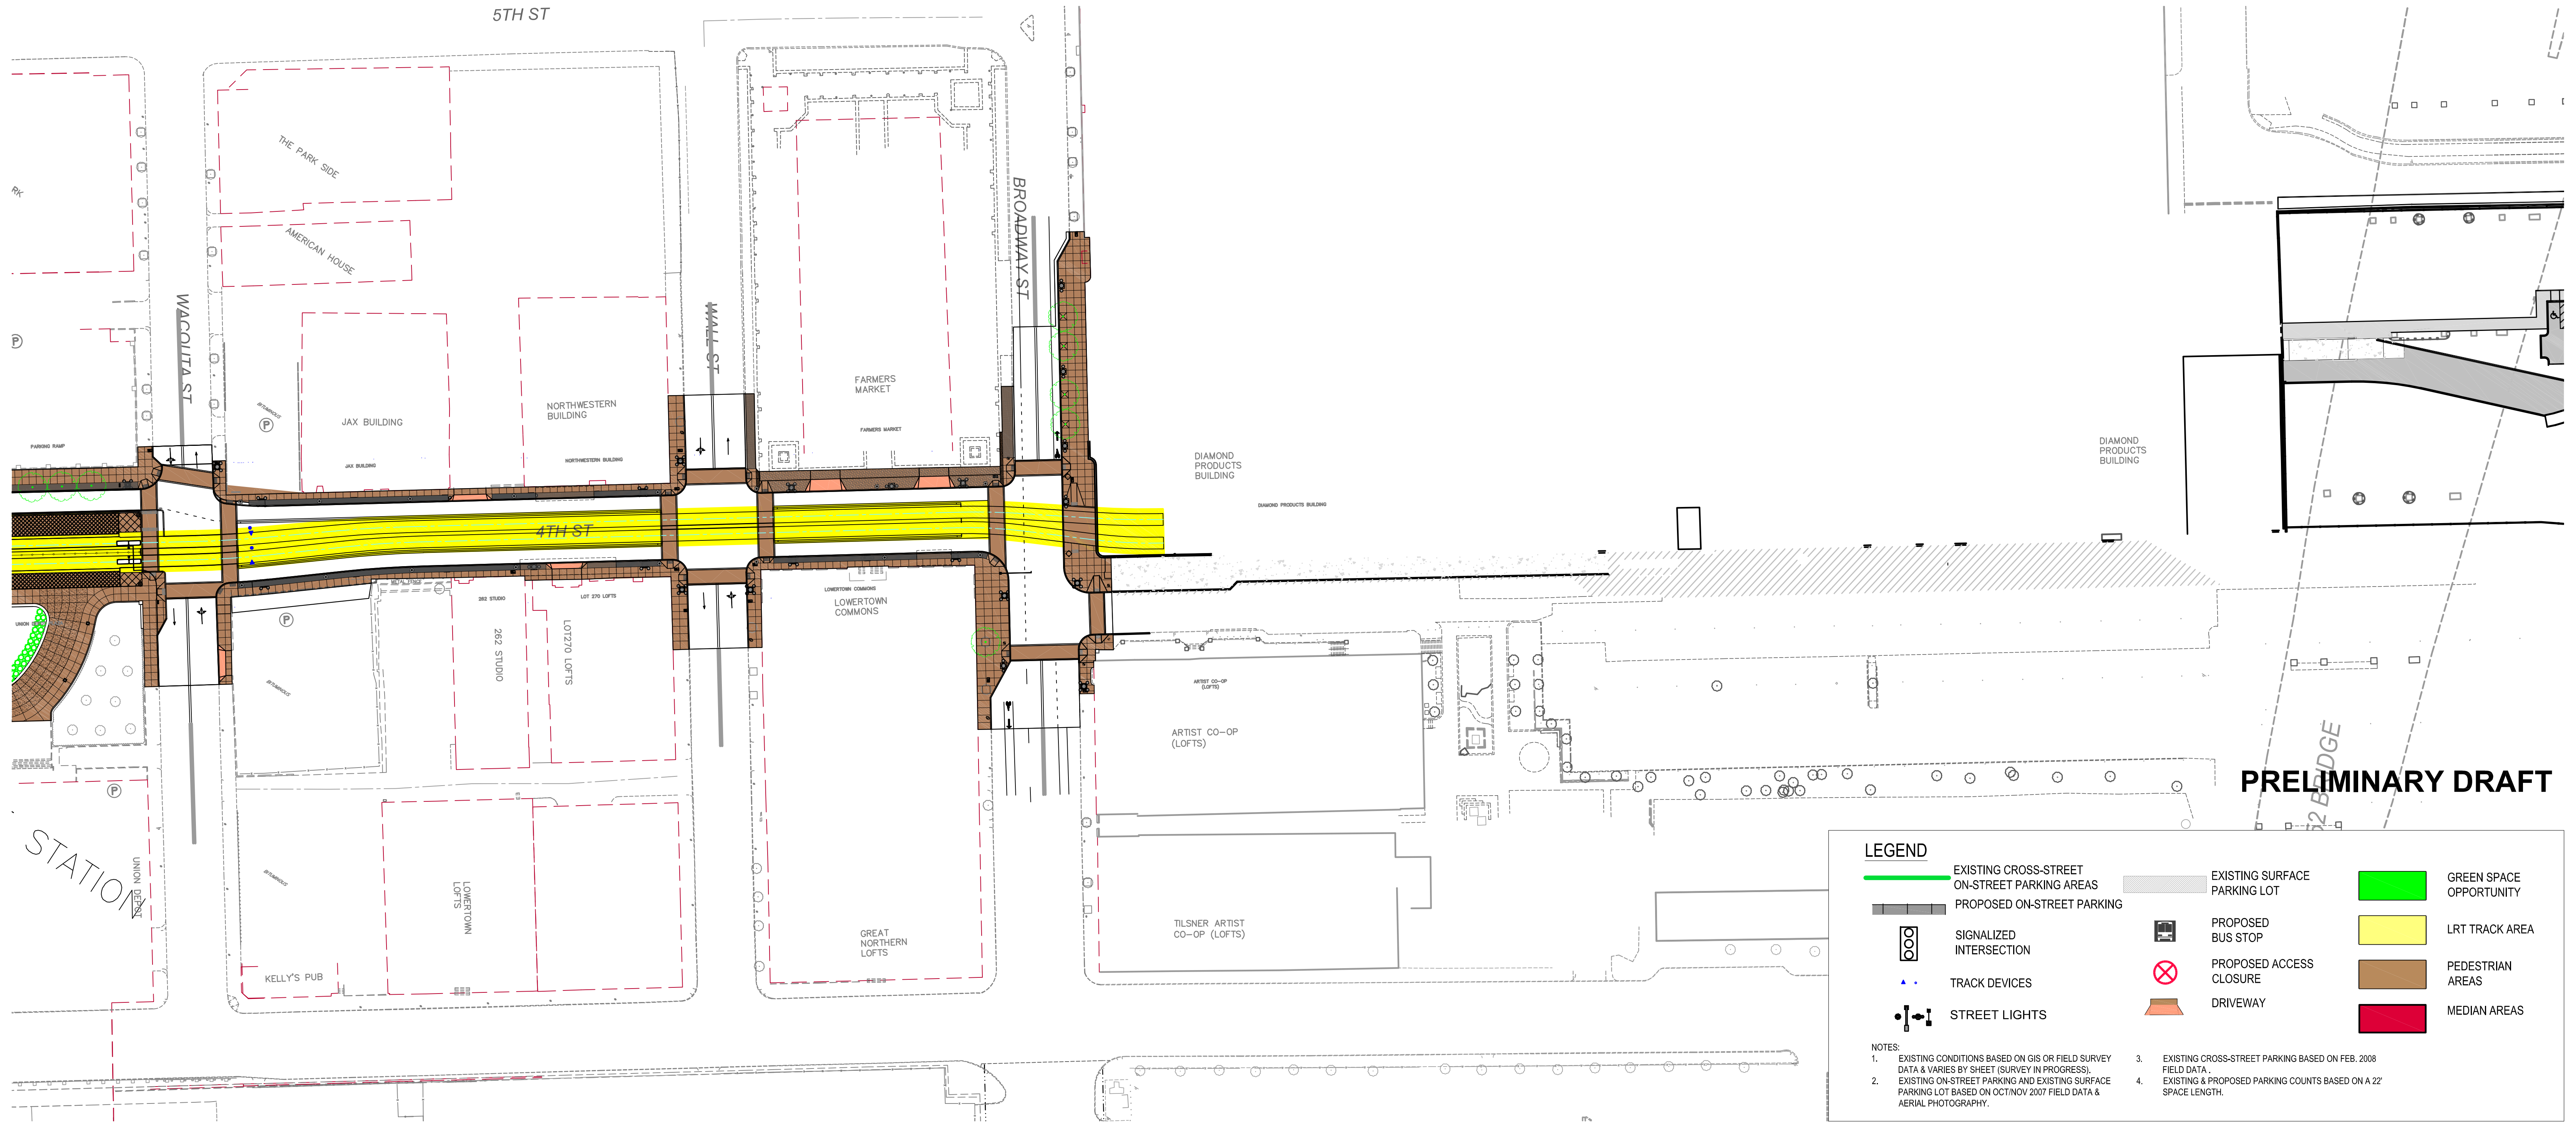

**PRELIMINARY DRAFT**

**LEGEND**

	EXISTING CROSS-STREET ON-STREET PARKING AREAS		EXISTING SURFACE PARKING LOT		GREEN SPACE OPPORTUNITY
	PROPOSED ON-STREET PARKING		PROPOSED BUS STOP		LRT TRACK AREA
	SIGNALIZED INTERSECTION		PROPOSED ACCESS CLOSURE		PEDESTRIAN AREAS
	TRACK DEVICES		DRIVEWAY		MEDIAN AREAS
	STREET LIGHTS				

**NOTES:**

- EXISTING CONDITIONS BASED ON GIS OR FIELD SURVEY DATA & VARIES BY SHEET (SURVEY IN PROGRESS). EXISTING ON-STREET PARKING AND EXISTING SURFACE PARKING LOT BASED ON OCT/NOV 2007 FIELD DATA & AERIAL PHOTOGRAPHY.
- EXISTING CROSS-STREET PARKING BASED ON FEB. 2008 FIELD DATA.
- EXISTING & PROPOSED PARKING COUNTS BASED ON A 22' SPACE LENGTH.