

ON-STREET PARKING (GALTIER TO MARION-NORTH)

EXISTING: 8 SPACES
 PROPOSED: 3 SPACES

ON-STREET PARKING (MARION TO RICE-NORTH)

EXISTING: 14 SPACES
 PROPOSED: 0 SPACES

EXISTING CROSS STREET PARKING
 RICE ST (NORTH): 4 SPACES

EXISTING CROSS STREET PARKING
 GALTIER ST (NORTH): 9 SPACES

EXISTING CROSS STREET PARKING
 MARION ST (NORTH): 8 SPACES


EXISTING CROSS STREET PARKING
 MARION ST (SOUTH): 3 SPACES

ON-STREET PARKING (GALTIER TO MARION-SOUTH)

EXISTING: 7 SPACES
 PROPOSED: 0 SPACES

ON-STREET PARKING (MARION TO RICE-SOUTH)

EXISTING: 20 SPACES
 PROPOSED: 0 SPACES

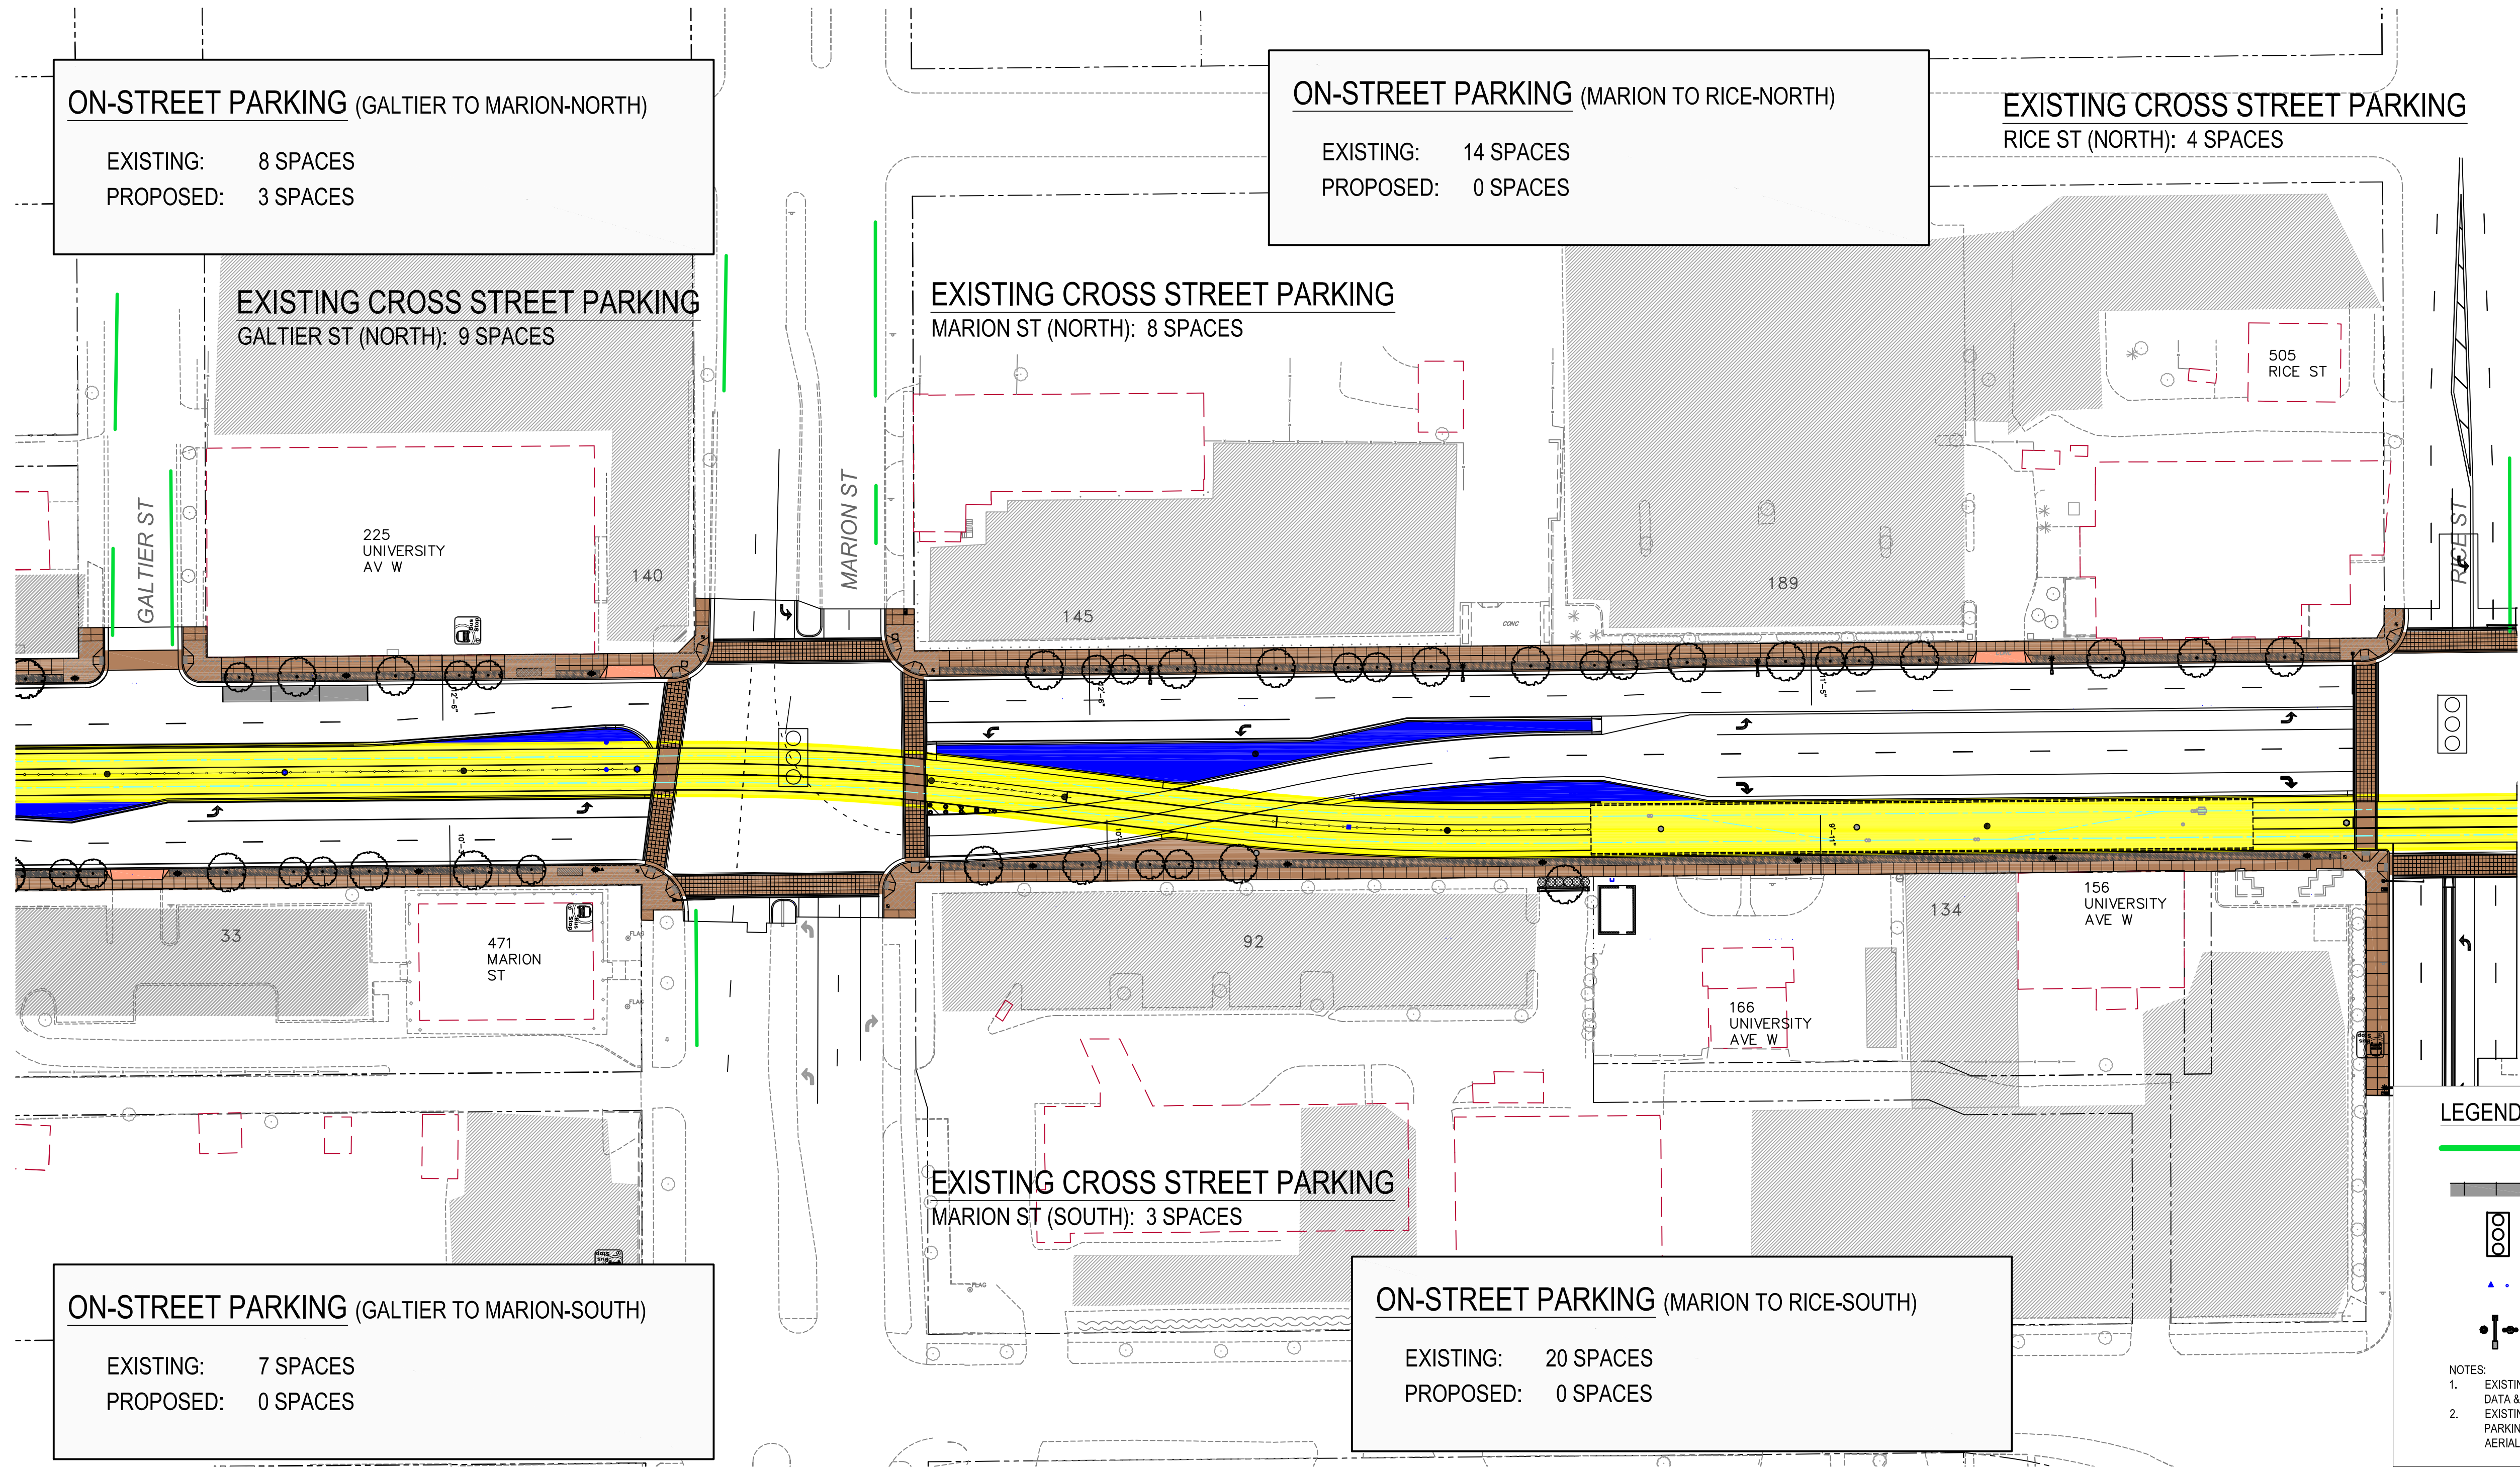

PRELIMINARY DRAFT

LEGEND

	EXISTING CROSS-STREET ON-STREET PARKING AREAS		EXISTING SURFACE PARKING LOT		GREEN SPACE OPPORTUNITY
	PROPOSED ON-STREET PARKING		BUS STOP		LRT TRACK AREA
	SIGNALIZED INTERSECTION		PROPOSED ACCESS CLOSURE		PEDESTRIAN AREAS
	TRACK DEVICES		DRIVEWAY		MEDIAN AREAS
	STREET LIGHTS		TREE		

NOTES:

- EXISTING CONDITIONS BASED ON GIS OR FIELD SURVEY DATA & VARIES BY SHEET (SURVEY IN PROGRESS). EXISTING ON-STREET PARKING AND EXISTING SURFACE PARKING LOT BASED ON OCT/NOV 2007 FIELD DATA & AERIAL PHOTOGRAPHY.
- EXISTING CROSS-STREET PARKING BASED ON FEB. 2008 FIELD DATA.
- EXISTING & PROPOSED PARKING COUNTS BASED ON A 22' SPACE LENGTH.